


File Name: P:\Projects\2024\248104_Lantana - Maddock Park\248104.6_Lantana - Municipal Boundary - Lantana - Municipal Boundary.dwg (Plotted by: Steve Watts on Monday, February 23, 2026, 1:40:30 PM)

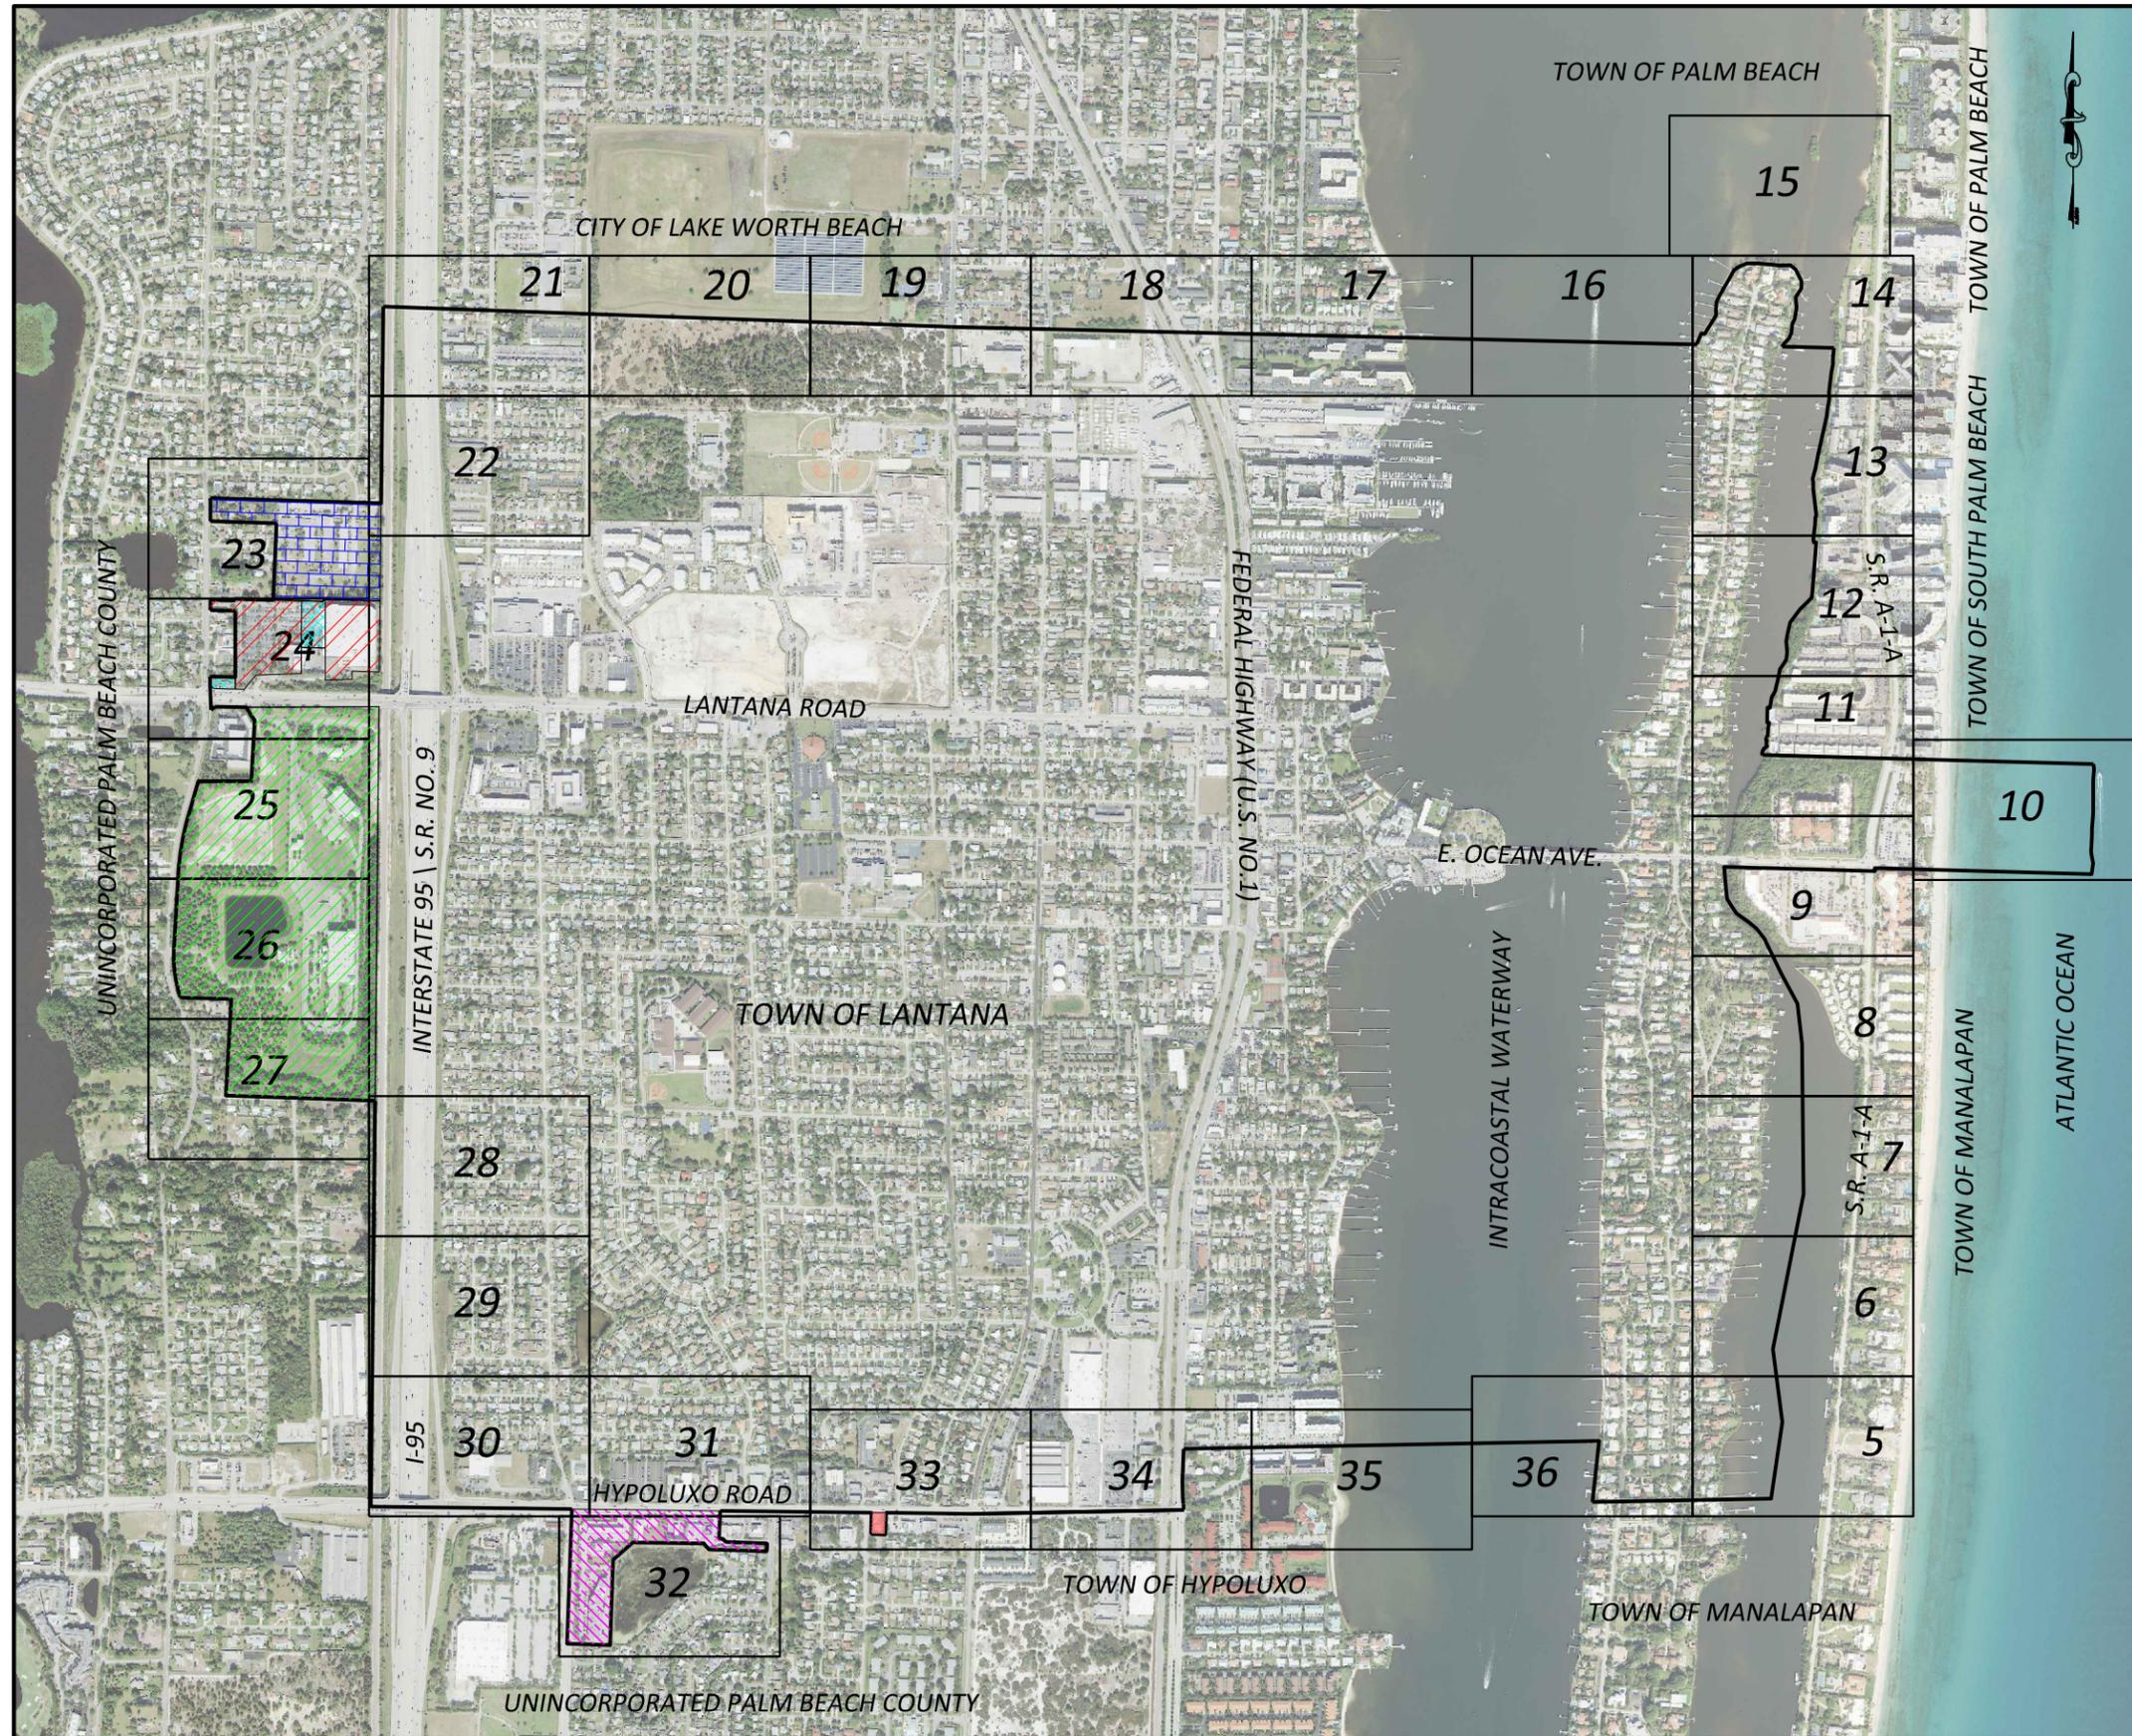

SHEET	1	COVER \ KEYMAP
SHEETS	2-3	TOWN OF LANTANA CHARTER DESCRIPTION
SHEET	4	NOTES \ REFERENCES
SHEETS	5-36	MUNICIPAL BOUNDARY PLAN SHEETS: 1"=100'

	ORDINANCE O-03-88 & O-4-88
	ORDINANCE O-05-88 & O-06-88
	ORDINANCE O-15-02 & O-16-02
	ORDINANCE O-13-2012 & O-16-2012
	ORDINANCE O-09-2015 & O-04-2016
	ORDINANCE O-16-2020

NO	DATE	REVISION	BY

DRAWN DATE
1/29/2026
CHECKED DATE
2/23/2026



TOWN OF LANTANA, FLORIDA
500 GREYNOLDS CIRCLE
LANTANA, FLORIDA 33462

EXHIBIT: MUNICIPAL LIMITS
TOWN OF LANTANA - CODE OF ORDINANCES
PART I - CHARTER: ARTICLE II - TERRITORIAL BOUNDARIES

SCALE	SHEET
PROJECT NO. 24-8104.6	1 OF 36